


DRILL HOLES

DRILL HOLES

DRILL HOLES

MARYLAND AVENUE IS ASSUMED TO RUN IN AN EAST-WEST DIRECTION.

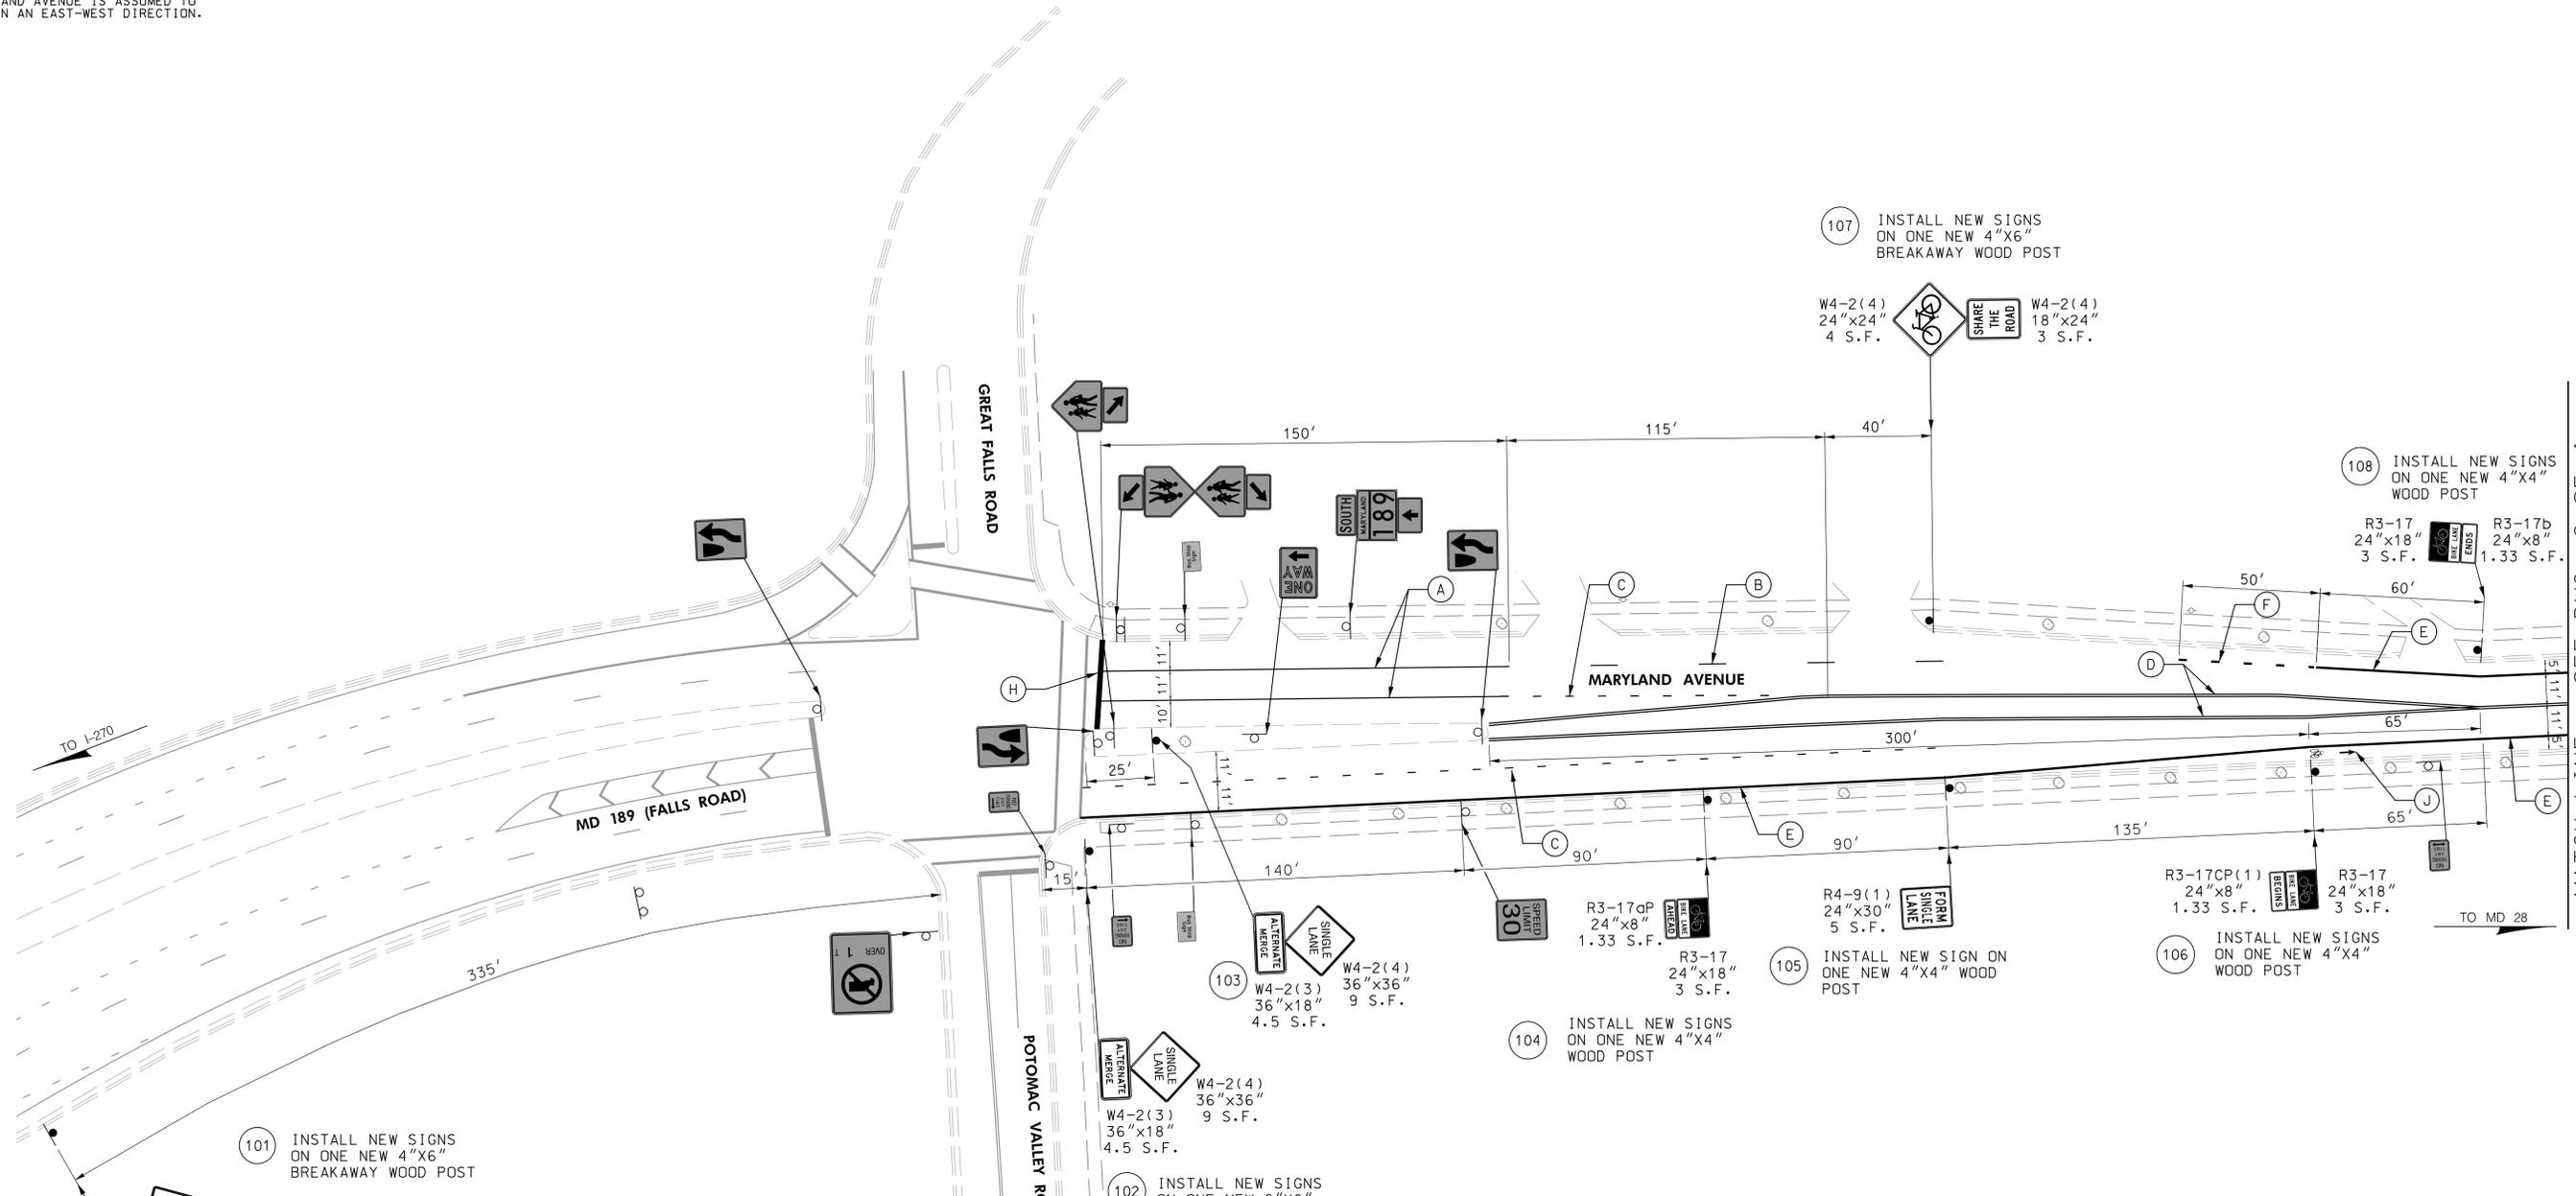

107 INSTALL NEW SIGNS ON ONE NEW 4"x6" BREAKAWAY WOOD POST

W4-2(4) 24"x24" 4 S.F. SHARE THE ROAD W4-2(4) 18"x24" 3 S.F.

108 INSTALL NEW SIGNS ON ONE NEW 4"x4" WOOD POST

R3-17 24"x18" 3 S.F. R3-17b 24"x8" 1.33 S.F.

R3-17CP(1) 24"x8" 1.33 S.F. R3-17 24"x18" 3 S.F.

105 INSTALL NEW SIGN ON ONE NEW 4"x4" WOOD POST

R4-9(1) 24"x30" 5 S.F. FORM SINGLE LANE

106 INSTALL NEW SIGNS ON ONE NEW 4"x4" WOOD POST

104 INSTALL NEW SIGNS ON ONE NEW 4"x4" WOOD POST

103 W4-2(3) 36"x36" 9 S.F. W4-2(4) 36"x36" 9 S.F. ALTERNATE MERGE SINGLE LANE

W4-2(3) 36"x18" 4.5 S.F. W4-2(4) 36"x36" 9 S.F.


102 INSTALL NEW SIGNS ON ONE NEW 6"x6" BREAKAWAY WOOD POST

101 INSTALL NEW SIGNS ON ONE NEW 4"x6" BREAKAWAY WOOD POST

W5-3(1) 30"x18" 3.75 S.F. BE AWARE SINGLE LANE

**LEGEND**

	(A) 5' SOLID WHITE LEAD FREE THERMOPLASTIC PAVEMENT MARKING	(E) 10' SOLID WHITE LEAD FREE THERMOPLASTIC PAVEMENT MARKING
	(B) 5' DASHED WHITE LEAD FREE THERMOPLASTIC PAVEMENT MARKING (10' LINE, 30' SPACE)	(F) 10' DASHED WHITE LEAD FREE THERMOPLASTIC PAVEMENT MARKING (3' LINE, 9' SPACE)
	(C) 5' DASHED WHITE LEAD FREE THERMOPLASTIC PAVEMENT MARKING (3' LINE, 9' SPACE)	(G) 12' SOLID WHITE LEAD FREE THERMOPLASTIC PAVEMENT MARKING (CROSSWALK)
	(D) 5' SOLID DOUBLE YELLOW LEAD FREE THERMOPLASTIC PAVEMENT MARKING	(H) 24" SOLID WHITE LEAD FREE THERMOPLASTIC PAVEMENT MARKING (STOP LINE)
		(J) WHITE PREFORMED THERMOPLASTIC PAVEMENT MARKING LEGENDS AND SYMBOLS

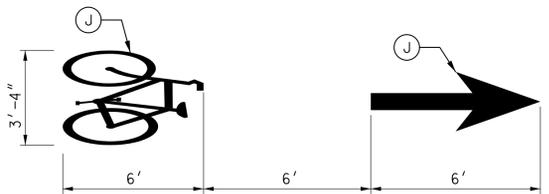

BICYCLE LANE PAVEMENT MARKING DETAIL SCALE: NOT TO SCALE

MATCH LINE - SEE DWG. 2 OF 4

**WALLACE MONTGOMERY**  
 ENGINEERS-PLANNERS-SURVEYORS-CONSTRUCTION MANAGERS  
 10150 York Road, Suite 200  
 Hunt Valley, Maryland 21030  
 410.494.9093 Tel / 410.667.0925 Fax  
 www.WallaceMontgomery.com A Limited Liability Partnership

DESIGNED <u>R.W.E.</u>	APPROVED _____ DATE _____	GRAD. _____
DRAWN <u>D.M.J.</u>		PAV. _____
CHECKED <u>J.L.R.</u>	DIRECTOR OF PUBLIC WORKS	SD _____
		W&S _____
		SWM _____
		OTHER _____

DEPARTMENT OF PUBLIC WORKS  
 CITY OF  
**ROCKVILLE**  
 MARYLAND AT VINSON ROCKVILLE, MARYLAND

DATE PROJECT STARTED _____	AS BUILT COMPLETED _____ DATE _____
DATE PROJECT COMPLETED _____	
DATE ACCEPTED BY CITY _____	CHIEF INSPECTOR _____
DATE TRANS. TO FINANCE DEPT. W/R 9 FORM _____	

SIGNING AND MARKING PLAN

MARYLAND AVENUE SIGNING & MARKING MODIFICATIONS

NO.	REVISIONS	APP'D	DATE
	DATE JUNE 2021		
	SCALE 1"=30'	DRAWING NO. 1 OF 4	FILE SN-01

SURVEY BOOK NO.

\$DATE\$  
\$FILEL\$

INDEXED

BY: \$USERNAME\$


DRILL HOLES

DRILL HOLES

DRILL HOLES



MARYLAND AVENUE IS ASSUMED TO RUN IN AN EAST-WEST DIRECTION.

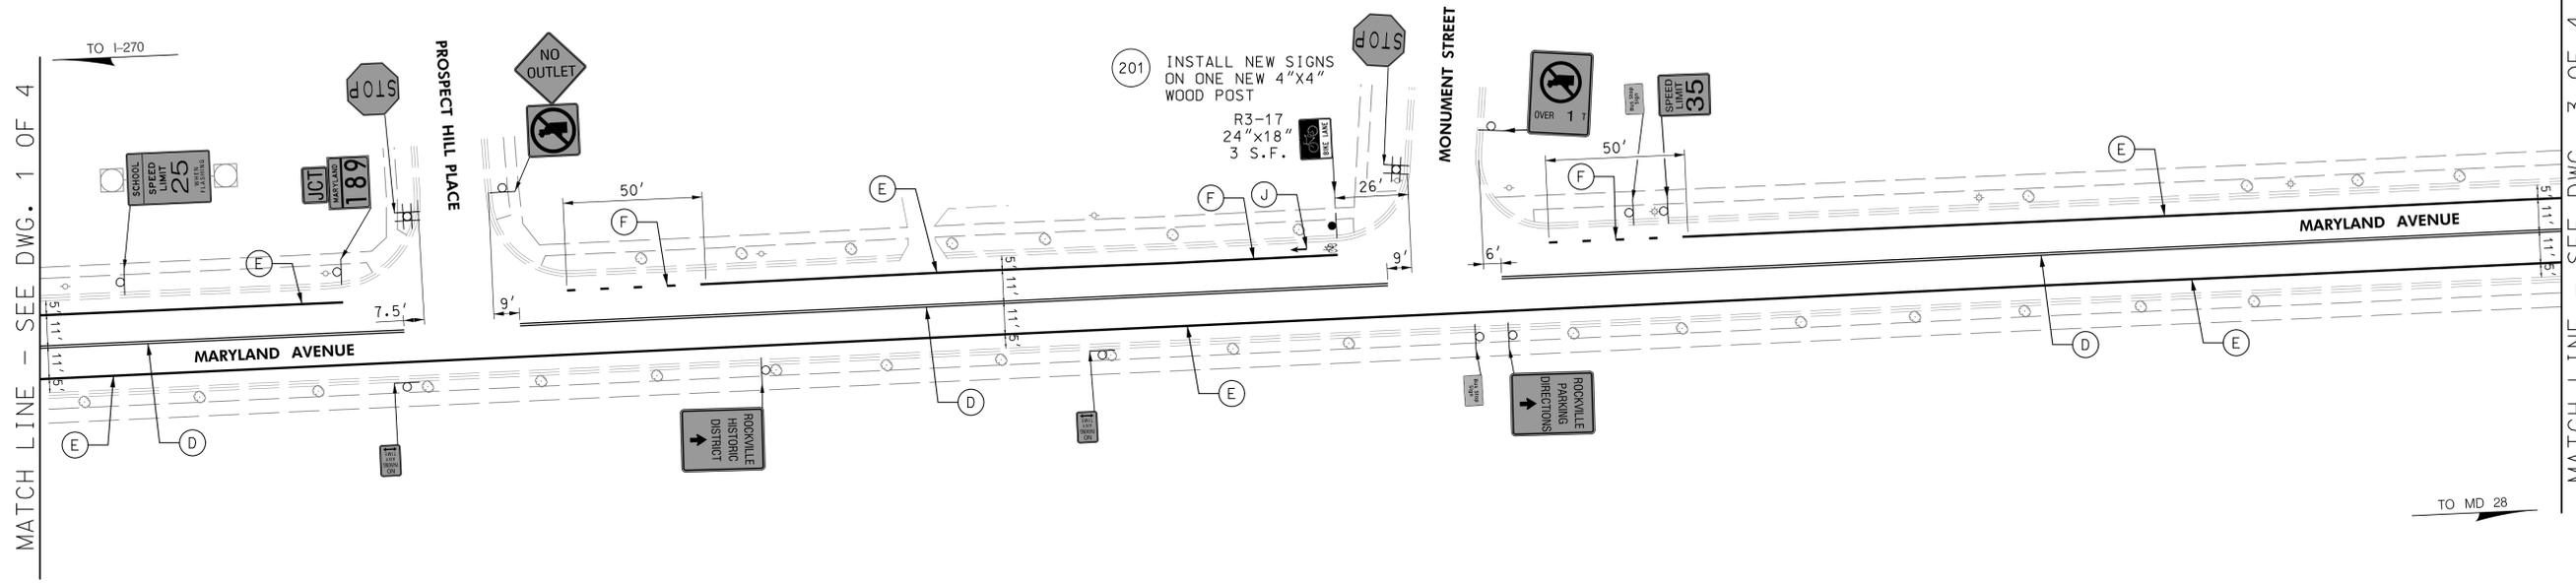

(201) INSTALL NEW SIGNS ON ONE NEW 4"X4" WOOD POST  
 R3-17  
 24"X18"  
 3 S.F.

MATCH LINE - SEE DWG. 1 OF 4

MATCH LINE - SEE DWG. 3 OF 4

TO MD 28

LEGEND	
	PROPOSED SIGN & SUPPORT
	EXISTING SIGN & SUPPORT TO REMAIN
(A)	5' SOLID WHITE LEAD FREE THERMOPLASTIC PAVEMENT MARKING
(B)	5' DASHED WHITE LEAD FREE THERMOPLASTIC PAVEMENT MARKING (10' LINE, 30' SPACE)
(C)	5' DASHED WHITE LEAD FREE THERMOPLASTIC PAVEMENT MARKING (3' LINE, 9' SPACE)
(D)	5' SOLID DOUBLE YELLOW LEAD FREE THERMOPLASTIC PAVEMENT MARKING
(E)	10' SOLID WHITE LEAD FREE THERMOPLASTIC PAVEMENT MARKING
(F)	10' DASHED WHITE LEAD FREE THERMOPLASTIC PAVEMENT MARKING (3' LINE, 9' SPACE)
(G)	12' SOLID WHITE LEAD FREE THERMOPLASTIC PAVEMENT MARKING (CROSSWALK)
(H)	24' SOLID WHITE LEAD FREE THERMOPLASTIC PAVEMENT MARKING (STOP LINE)
(J)	WHITE PREFORMED THERMOPLASTIC PAVEMENT MARKING LEGENDS AND SYMBOLS

**WM WALLACE MONTGOMERY**  
 ENGINEERS-PLANNERS-SURVEYORS-CONSTRUCTION MANAGERS  
 10150 York Road, Suite 200  
 Hunt Valley, Maryland 21030  
 410.494.9093 Tel / 410.667.0925 Fax  
 www.WallaceMontgomery.com A Limited Liability Partnership

BY: \$USERNAME\$

DESIGNED <u>R.W.E.</u>	APPROVED _____ DATE _____	GRAD. _____	DEPARTMENT OF PUBLIC WORKS	DATE PROJECT STARTED _____	AS BUILT COMPLETED _____ DATE _____	SIGNING AND MARKING PLAN	MARYLAND AVENUE SIGNING & MARKING MODIFICATIONS	NO.	REVISIONS	APP'D	DATE
DRAWN <u>D.M.J.</u>	DIRECTOR OF PUBLIC WORKS	PAV. _____	CITY OF ROCKVILLE	DATE PROJECT COMPLETED _____	CHIEF INSPECTOR _____			DATE JUNE 2021	SCALE 1"=30'	DRAWING NO. <u>2</u>	FILE SN-02
CHECKED <u>J.L.R.</u>		SD _____	MARYLAND AT VINSON ROCKVILLE, MARYLAND	DATE ACCEPTED BY CITY _____				OF <u>4</u>			
		W&S _____		DATE TRANS. TO FINANCE DEPT. W/R 9 FORM _____							
		SWM _____									
		OTHER _____									

SURVEY BOOK NO.

\$DATE\$  
\$FILE\$

INDEXED

DRILL HOLES

DRILL HOLES


DRILL HOLES

MARYLAND AVENUE IS ASSUMED TO RUN IN AN EAST-WEST DIRECTION.



MATCH LINE - SEE DWG. 2 OF 4

MATCH LINE - SEE DWG. 4 OF 4

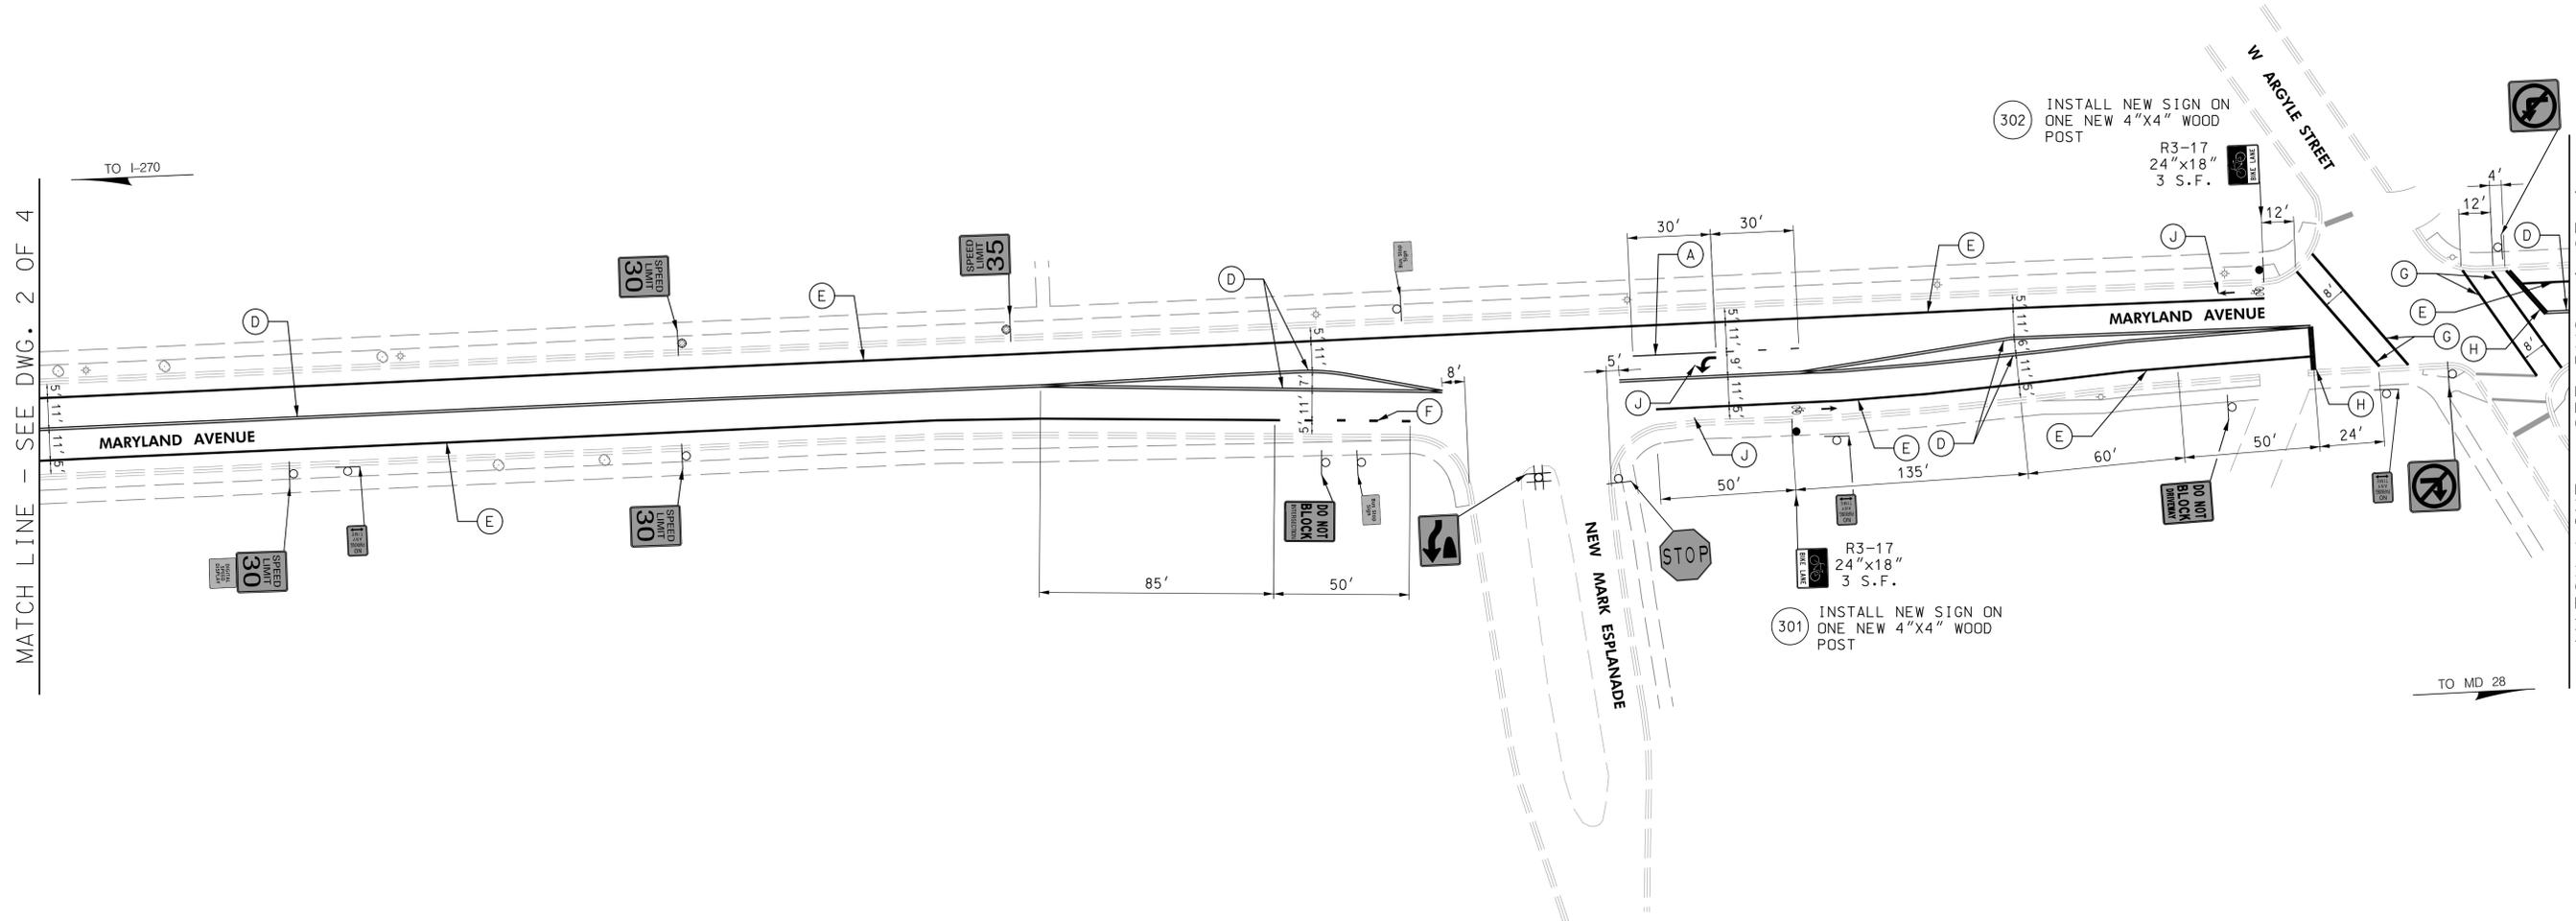

302 INSTALL NEW SIGN ON ONE NEW 4"x4" WOOD POST  
 R3-17  
 24"x18"  
 3 S.F.

301 INSTALL NEW SIGN ON ONE NEW 4"x4" WOOD POST  
 R3-17  
 24"x18"  
 3 S.F.

LEGEND		
	PROPOSED SIGN & SUPPORT	(A) 5' SOLID WHITE LEAD FREE THERMOPLASTIC PAVEMENT MARKING
	EXISTING SIGN & SUPPORT TO REMAIN	(B) 5' DASHED WHITE LEAD FREE THERMOPLASTIC PAVEMENT MARKING (10' LINE, 30' SPACE)
	(C) 5' DASHED WHITE LEAD FREE THERMOPLASTIC PAVEMENT MARKING (3' LINE, 9' SPACE)	(E) 10' SOLID WHITE LEAD FREE THERMOPLASTIC PAVEMENT MARKING
	(D) 5' SOLID DOUBLE YELLOW LEAD FREE THERMOPLASTIC PAVEMENT MARKING	(F) 10' DASHED WHITE LEAD FREE THERMOPLASTIC PAVEMENT MARKING (3' LINE, 9' SPACE)
	(G) 12' SOLID WHITE LEAD FREE THERMOPLASTIC PAVEMENT MARKING (CROSSWALK)	(H) 24' SOLID WHITE LEAD FREE THERMOPLASTIC PAVEMENT MARKING (STOP LINE)
	(J) WHITE PREFORMED THERMOPLASTIC PAVEMENT MARKING LEGENDS AND SYMBOLS	

**WM WALLACE MONTGOMERY**  
 ENGINEERS · PLANNERS · SURVEYORS · CONSTRUCTION MANAGERS  
 10150 York Road, Suite 200  
 Hunt Valley, Maryland 21030  
 410.494.9093 Tel / 410.667.0925 Fax  
 www.WallaceMontgomery.com A Limited Liability Partnership

DEPARTMENT OF PUBLIC WORKS  
 CITY OF  
**ROCKVILLE**  
 MARYLAND AT VINSON ROCKVILLE, MARYLAND

DATE PROJECT STARTED \_\_\_\_\_ AS BUILT COMPLETED \_\_\_\_\_ DATE \_\_\_\_\_  
 DATE PROJECT COMPLETED \_\_\_\_\_  
 DATE ACCEPTED BY CITY \_\_\_\_\_  
 DATE TRANS. TO FINANCE DEPT. W/R 9 FORM \_\_\_\_\_  
 CHIEF INSPECTOR \_\_\_\_\_

SIGNING AND MARKING PLAN

MARYLAND AVENUE  
 SIGNING & MARKING  
 MODIFICATIONS

NO.	REVISIONS	APP'D	DATE
	DATE JUNE 2021		
	JOB NO.		

SCALE 1"=30'  
 DRAWING NO. 3 OF 4  
 FILE SN-03

BY: \$USERNAME\$

DESIGNED R.W.E.  
 DRAWN D.M.J.  
 CHECKED J.L.R.  
 APPROVED \_\_\_\_\_ DATE \_\_\_\_\_  
 DIRECTOR OF PUBLIC WORKS

GRAD. \_\_\_\_\_  
 PAV. \_\_\_\_\_  
 SD \_\_\_\_\_  
 W&S \_\_\_\_\_  
 SWM \_\_\_\_\_  
 OTHER \_\_\_\_\_


SURVEY BOOK NO.

\$DATE\$  
\$FILE\$

INDEXED

MARYLAND AVENUE IS ASSUMED TO RUN IN AN EAST-WEST DIRECTION.

MATCH LINE - SEE DWG. 3 OF 4

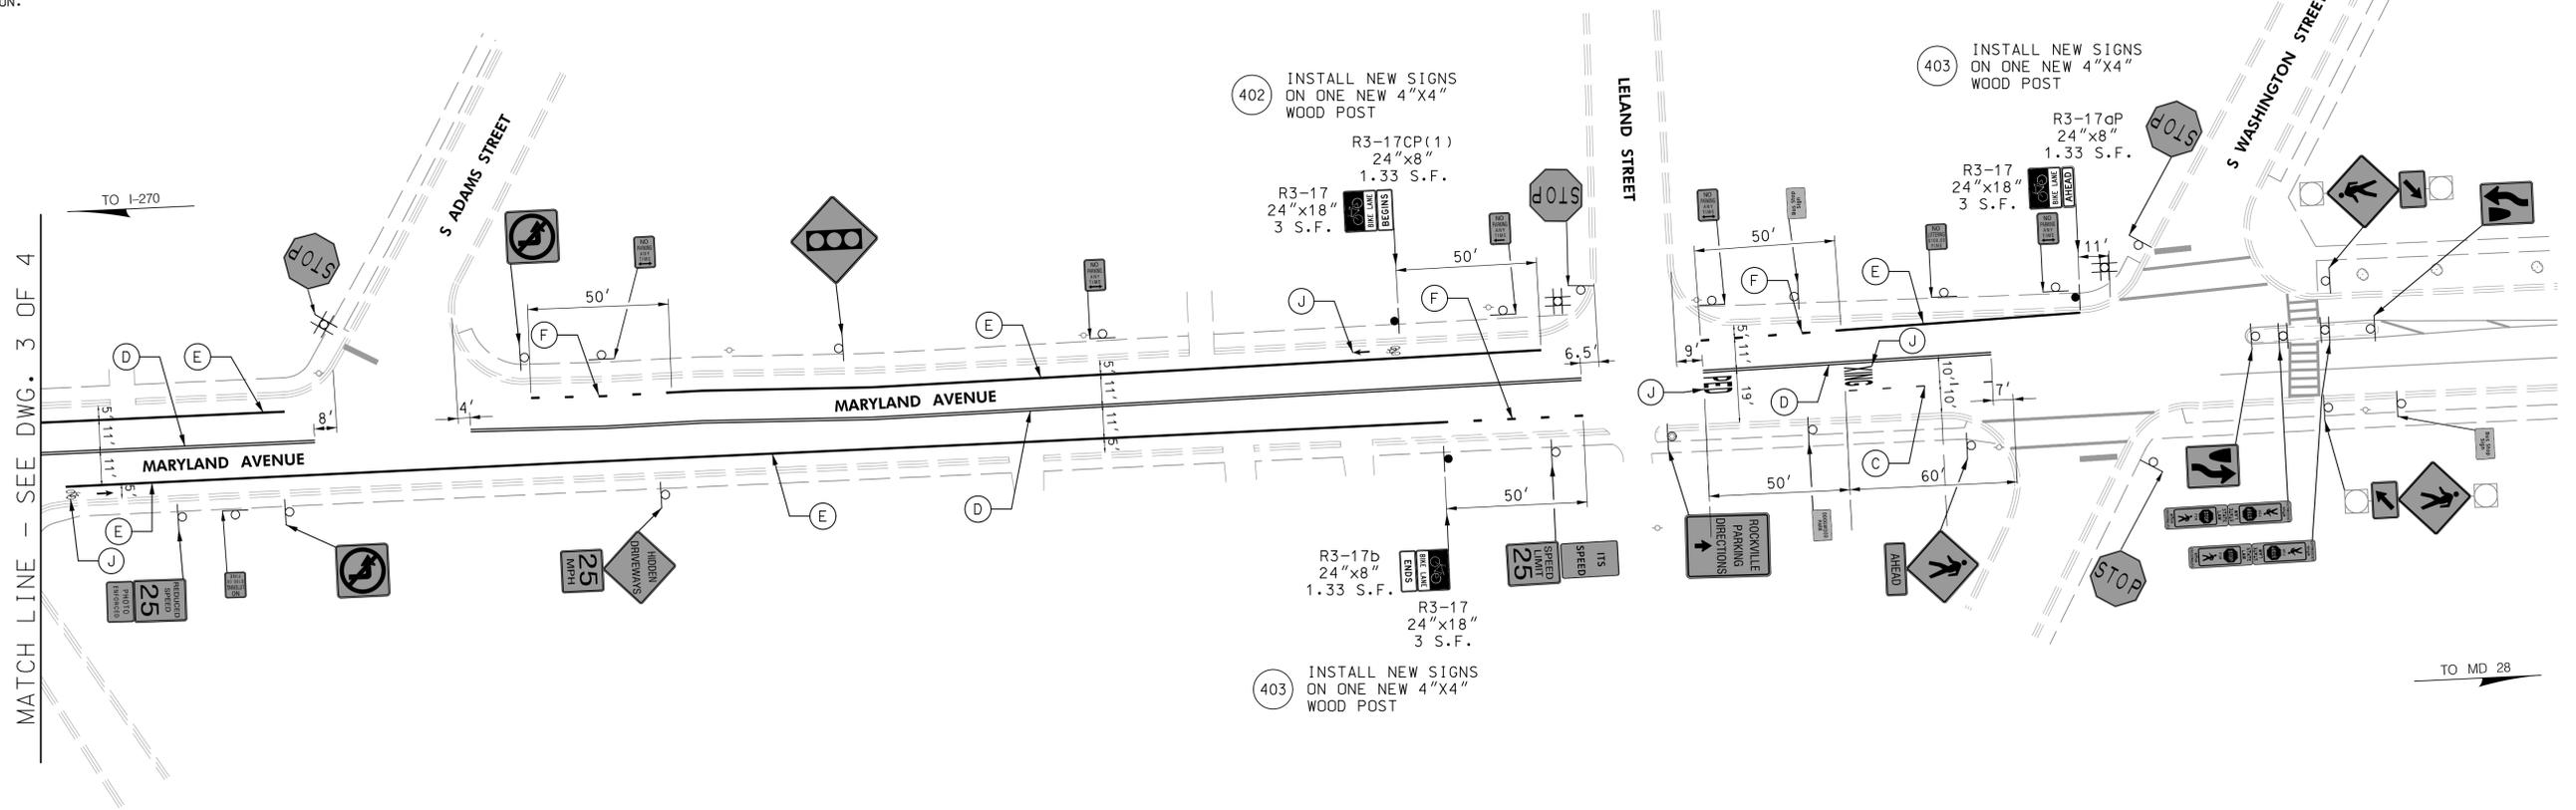

LEGEND			
	PROPOSED SIGN & SUPPORT		
	EXISTING SIGN & SUPPORT TO REMAIN		
(A)	5' SOLID WHITE LEAD FREE THERMOPLASTIC PAVEMENT MARKING	(E)	10' SOLID WHITE LEAD FREE THERMOPLASTIC PAVEMENT MARKING
(B)	5' DASHED WHITE LEAD FREE THERMOPLASTIC PAVEMENT MARKING (10' LINE, 30' SPACE)	(F)	10' DASHED WHITE LEAD FREE THERMOPLASTIC PAVEMENT MARKING (3' LINE, 9' SPACE)
(C)	5' DASHED WHITE LEAD FREE THERMOPLASTIC PAVEMENT MARKING (3' LINE, 9' SPACE)	(G)	12' SOLID WHITE LEAD FREE THERMOPLASTIC PAVEMENT MARKING (CROSSWALK)
(D)	5' SOLID DOUBLE YELLOW LEAD FREE THERMOPLASTIC PAVEMENT MARKING	(H)	24" SOLID WHITE LEAD FREE THERMOPLASTIC PAVEMENT MARKING (STOP LINE)
		(J)	WHITE PREFORMED THERMOPLASTIC PAVEMENT MARKING LEGENDS AND SYMBOLS

**WALLACE MONTGOMERY**  
 ENGINEERS-PLANNERS-SURVEYORS-CONSTRUCTION MANAGERS  
 10150 York Road, Suite 200  
 Hunt Valley, Maryland 21030  
 410.494.9093 Tel / 410.667.0925 Fax  
 www.WallaceMontgomery.com A Limited Liability Partnership

DEPARTMENT OF PUBLIC WORKS  
 CITY OF  
**ROCKVILLE**  
 MARYLAND AT VINSON ROCKVILLE, MARYLAND

DATE PROJECT STARTED \_\_\_\_\_  
 DATE PROJECT COMPLETED \_\_\_\_\_  
 DATE ACCEPTED BY CITY \_\_\_\_\_  
 DATE TRANS. TO FINANCE DEPT. W/R 9 FORM \_\_\_\_\_

AS BUILT COMPLETED \_\_\_\_\_ DATE \_\_\_\_\_  
 CHIEF INSPECTOR \_\_\_\_\_

SIGNING AND MARKING PLAN

MARYLAND AVENUE  
 SIGNING & MARKING  
 MODIFICATIONS

NO.	REVISIONS	APP'D	DATE
	DATE JUNE 2021		
	JOB NO.		
	SCALE 1"=30'	DRAWING NO. 4 OF 4	FILE SN-04

SURVEY BOOK NO.

\$DATE\$  
\$FILE\$

INDEXED

BY: \$USERNAME\$

DRILL HOLES

DRILL HOLES

DRILL HOLES